




**NORTH ELEVATION**

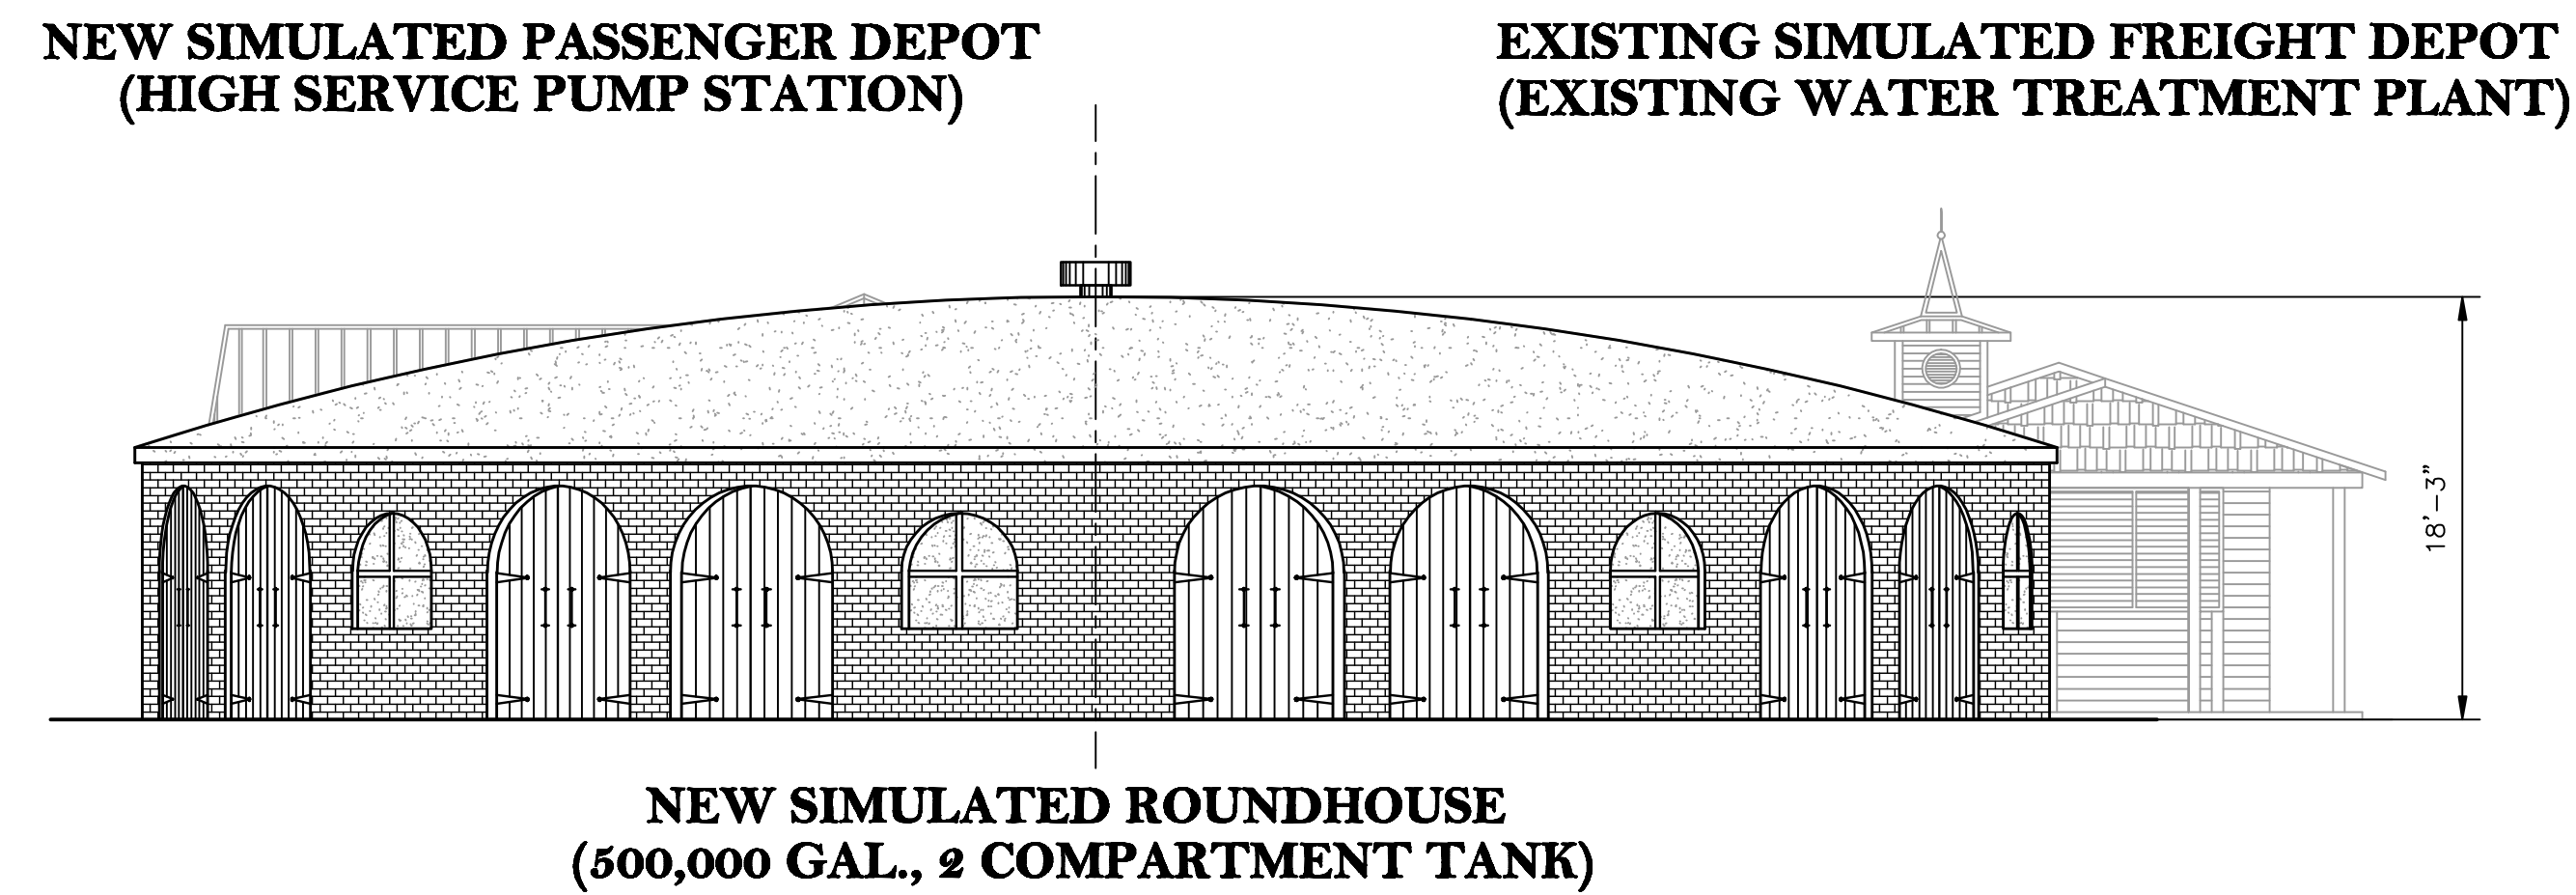

**EAST ELEVATION**

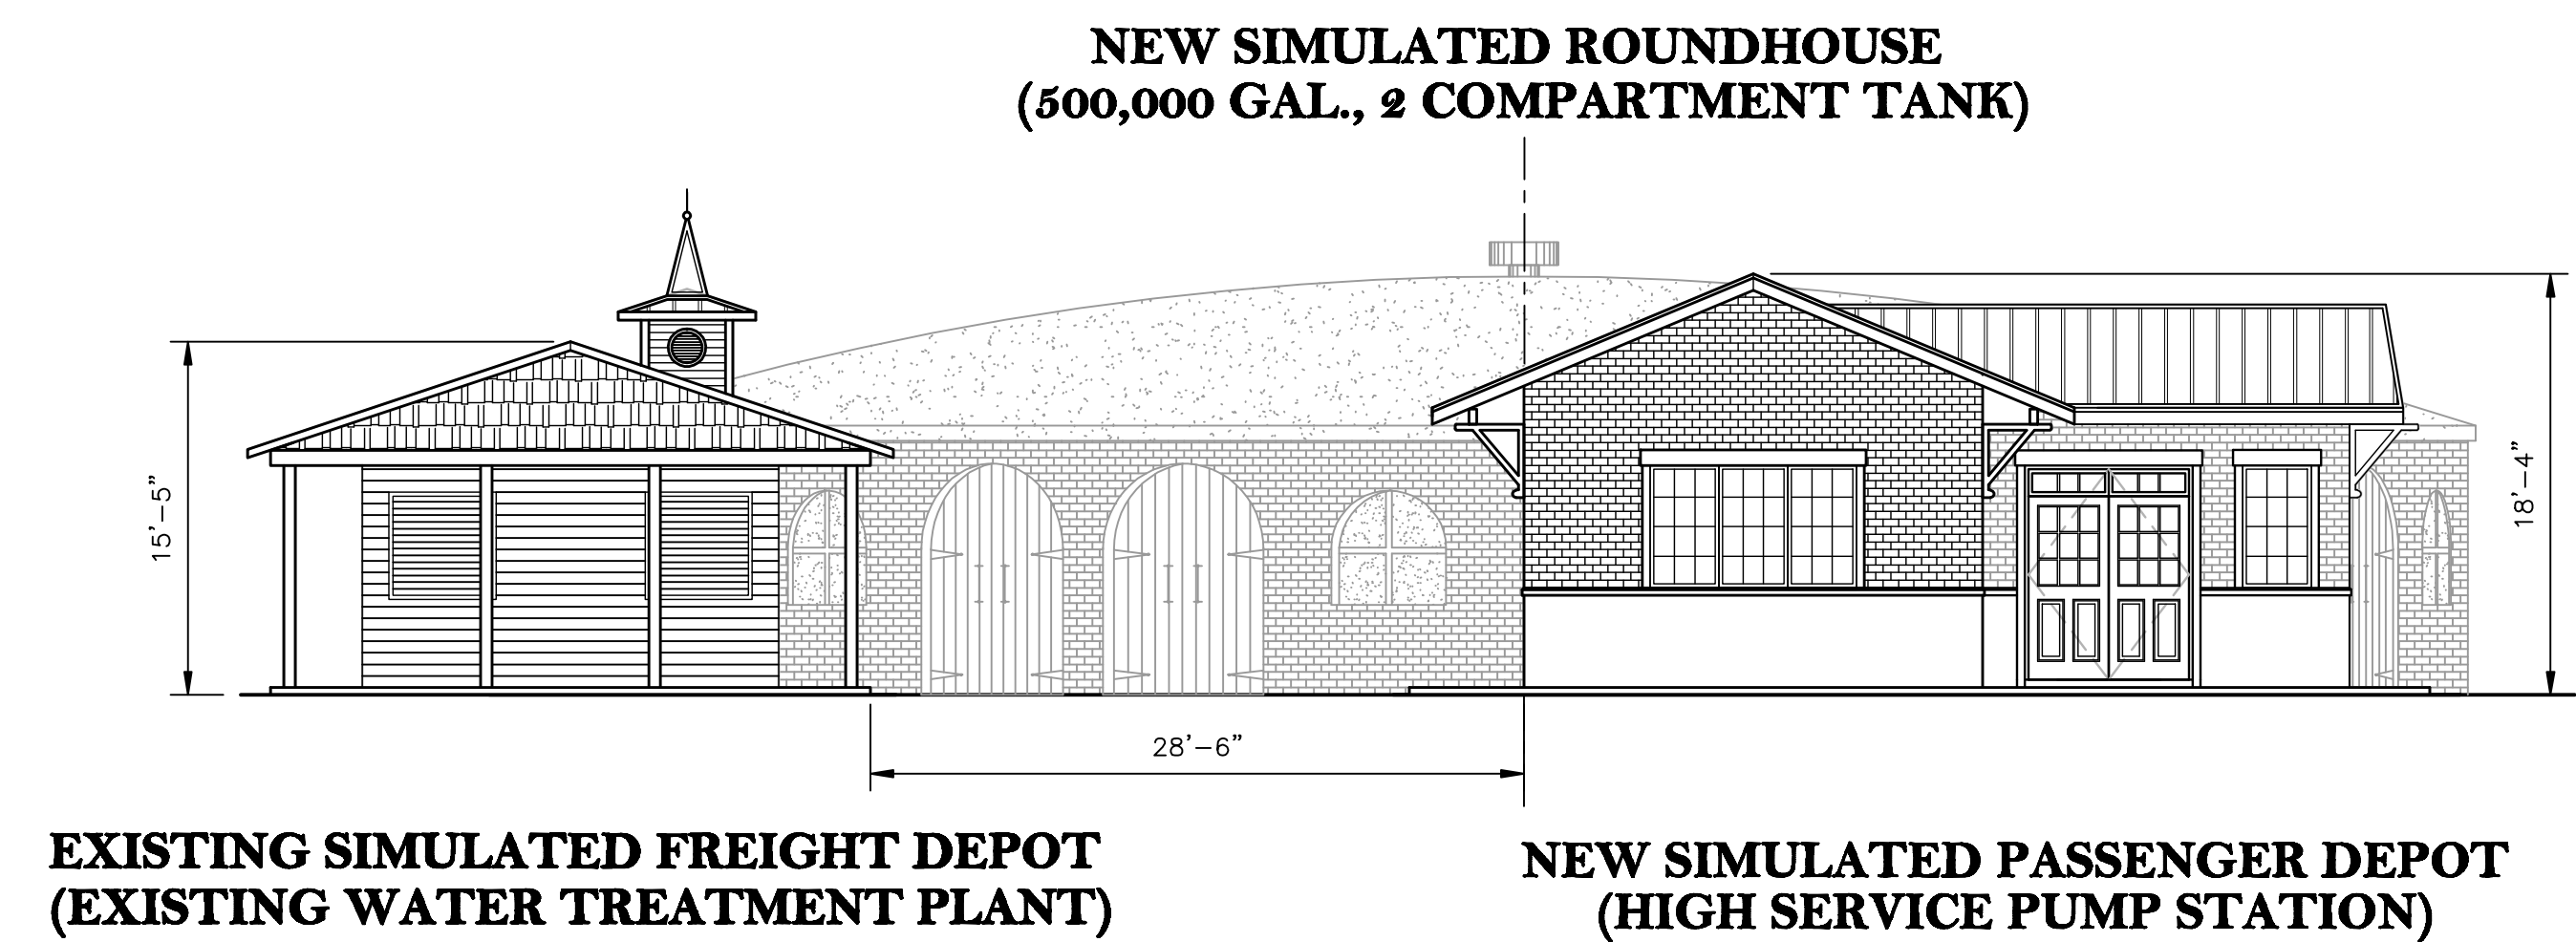

**WEST ELEVATION**

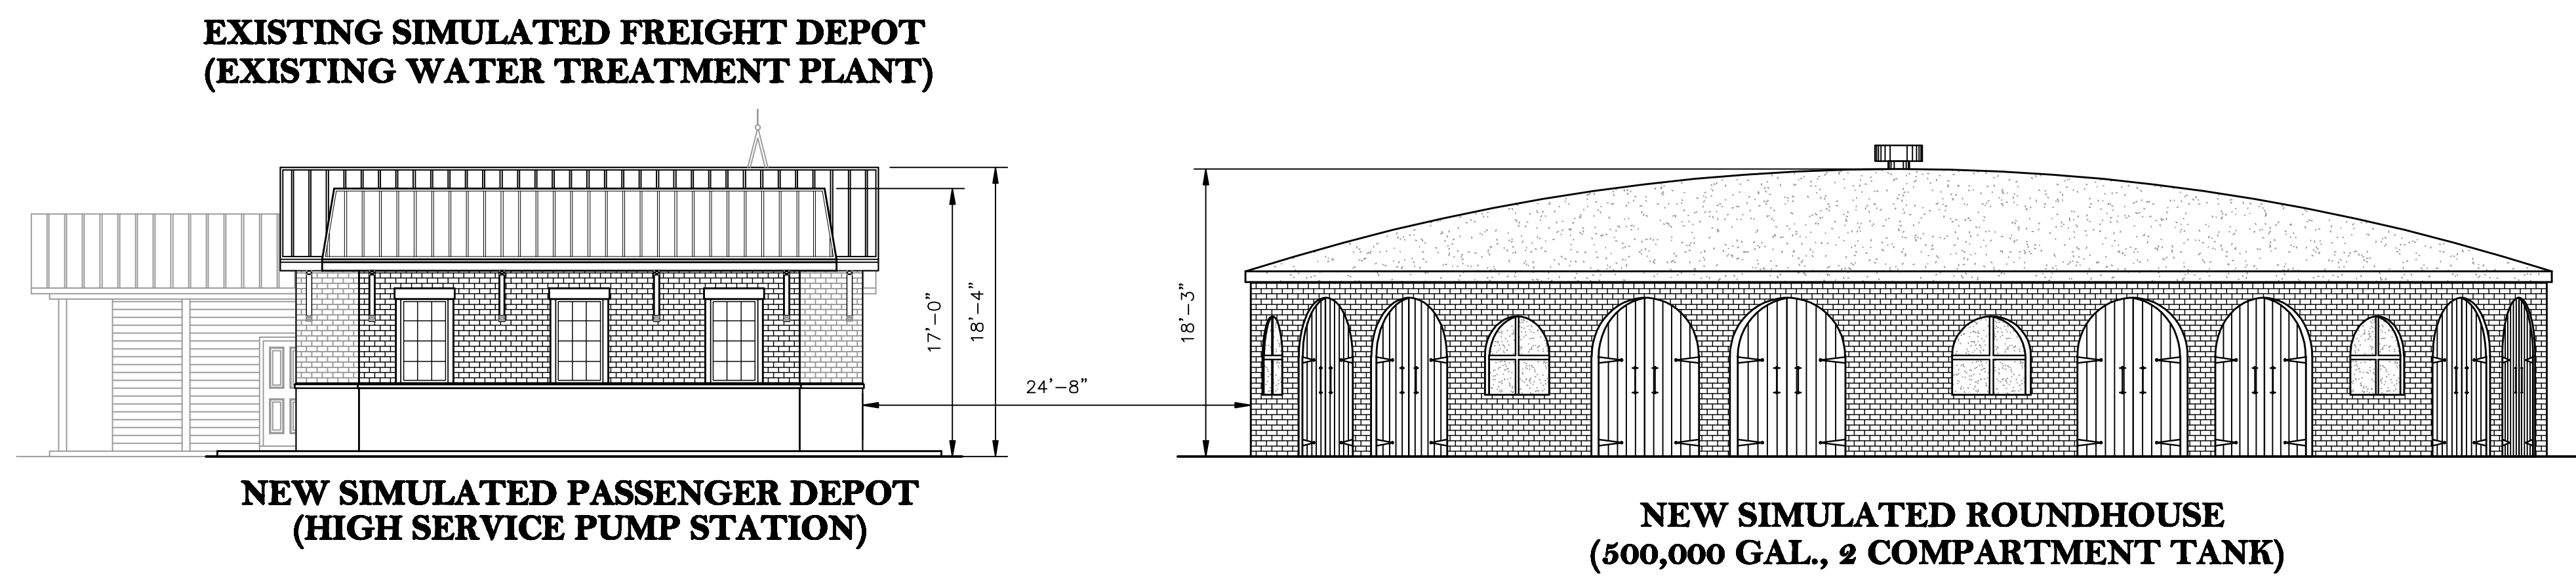

**SOUTH ELEVATION**

NO. DATE REVISIONS

**ELEVATIONS FOR  
VANDERLEY PARK  
ALTERNATIVE**

**Town of  
OAKLAND  
Florida**

**Roberts  
Engineering Inc.**  
5764 N. Orange Blossom Trail, #140  
Orlando, Florida 32810  
(407) 866-1821

LAR  
DESIGN  
LAR  
DRAWN  
09-19  
JOB NO.

24 AUG 2010  
DATE